




Notes
OS Licence No. 100023277. Crown Copyright Reserved.
Reproduced for Ordnance Survey mapping with the permission of the Stationary Office. Unauthorised reproduction infringes Crown Copyright and may lead to prosecution or civil proceedings by Her Majesty's controller.

- Project Aims:
- To sympathetically restore the original historic landscape feature / Ha-Ha.
 - Remove overgrown vegetation to allow visual inspection of the extent of the area to be restored. (Mosses on stone wall to be retained, only clear a short section for full restoration for interpretation purposes).
 - Remove any self seeded or unsuitable tree planting from top of Ha-Ha walling area, to protect the retaining structure from root damage.
 - Excavate back to original depth (circa 300mm? tbc) / possible Archeology community project?
 - Remove non original features (barbed wire & fixings etc).
 - Inspect stone wall condition and make repairs as required to suitable spec.
 - Create mown grass landscape feature similar to example image, linking to existing mown grass tracks across meadowland for improved access to view the Ha-Ha. Existing grass tracks provide access through the space to The Spinney.
 - Provide Ha-Ha interpretation information.
 - Protect unimproved grassland meadow area / habitat.

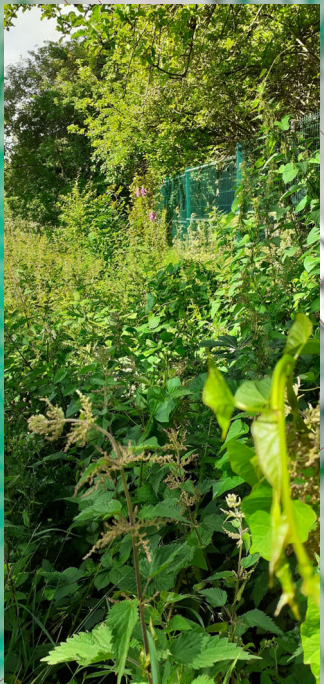

Tattenhall Village Ha-Ha Restoration General Arrangement Plan

Drawing Number: 266-01	Rev -
Drawn by: MPH	Scale: 1:500 @ A3
Date: June 2026	



LANDSCAPE DESIGN UNIT
HQ Nicholas Street, Chester, Cheshire CH1 2NP